
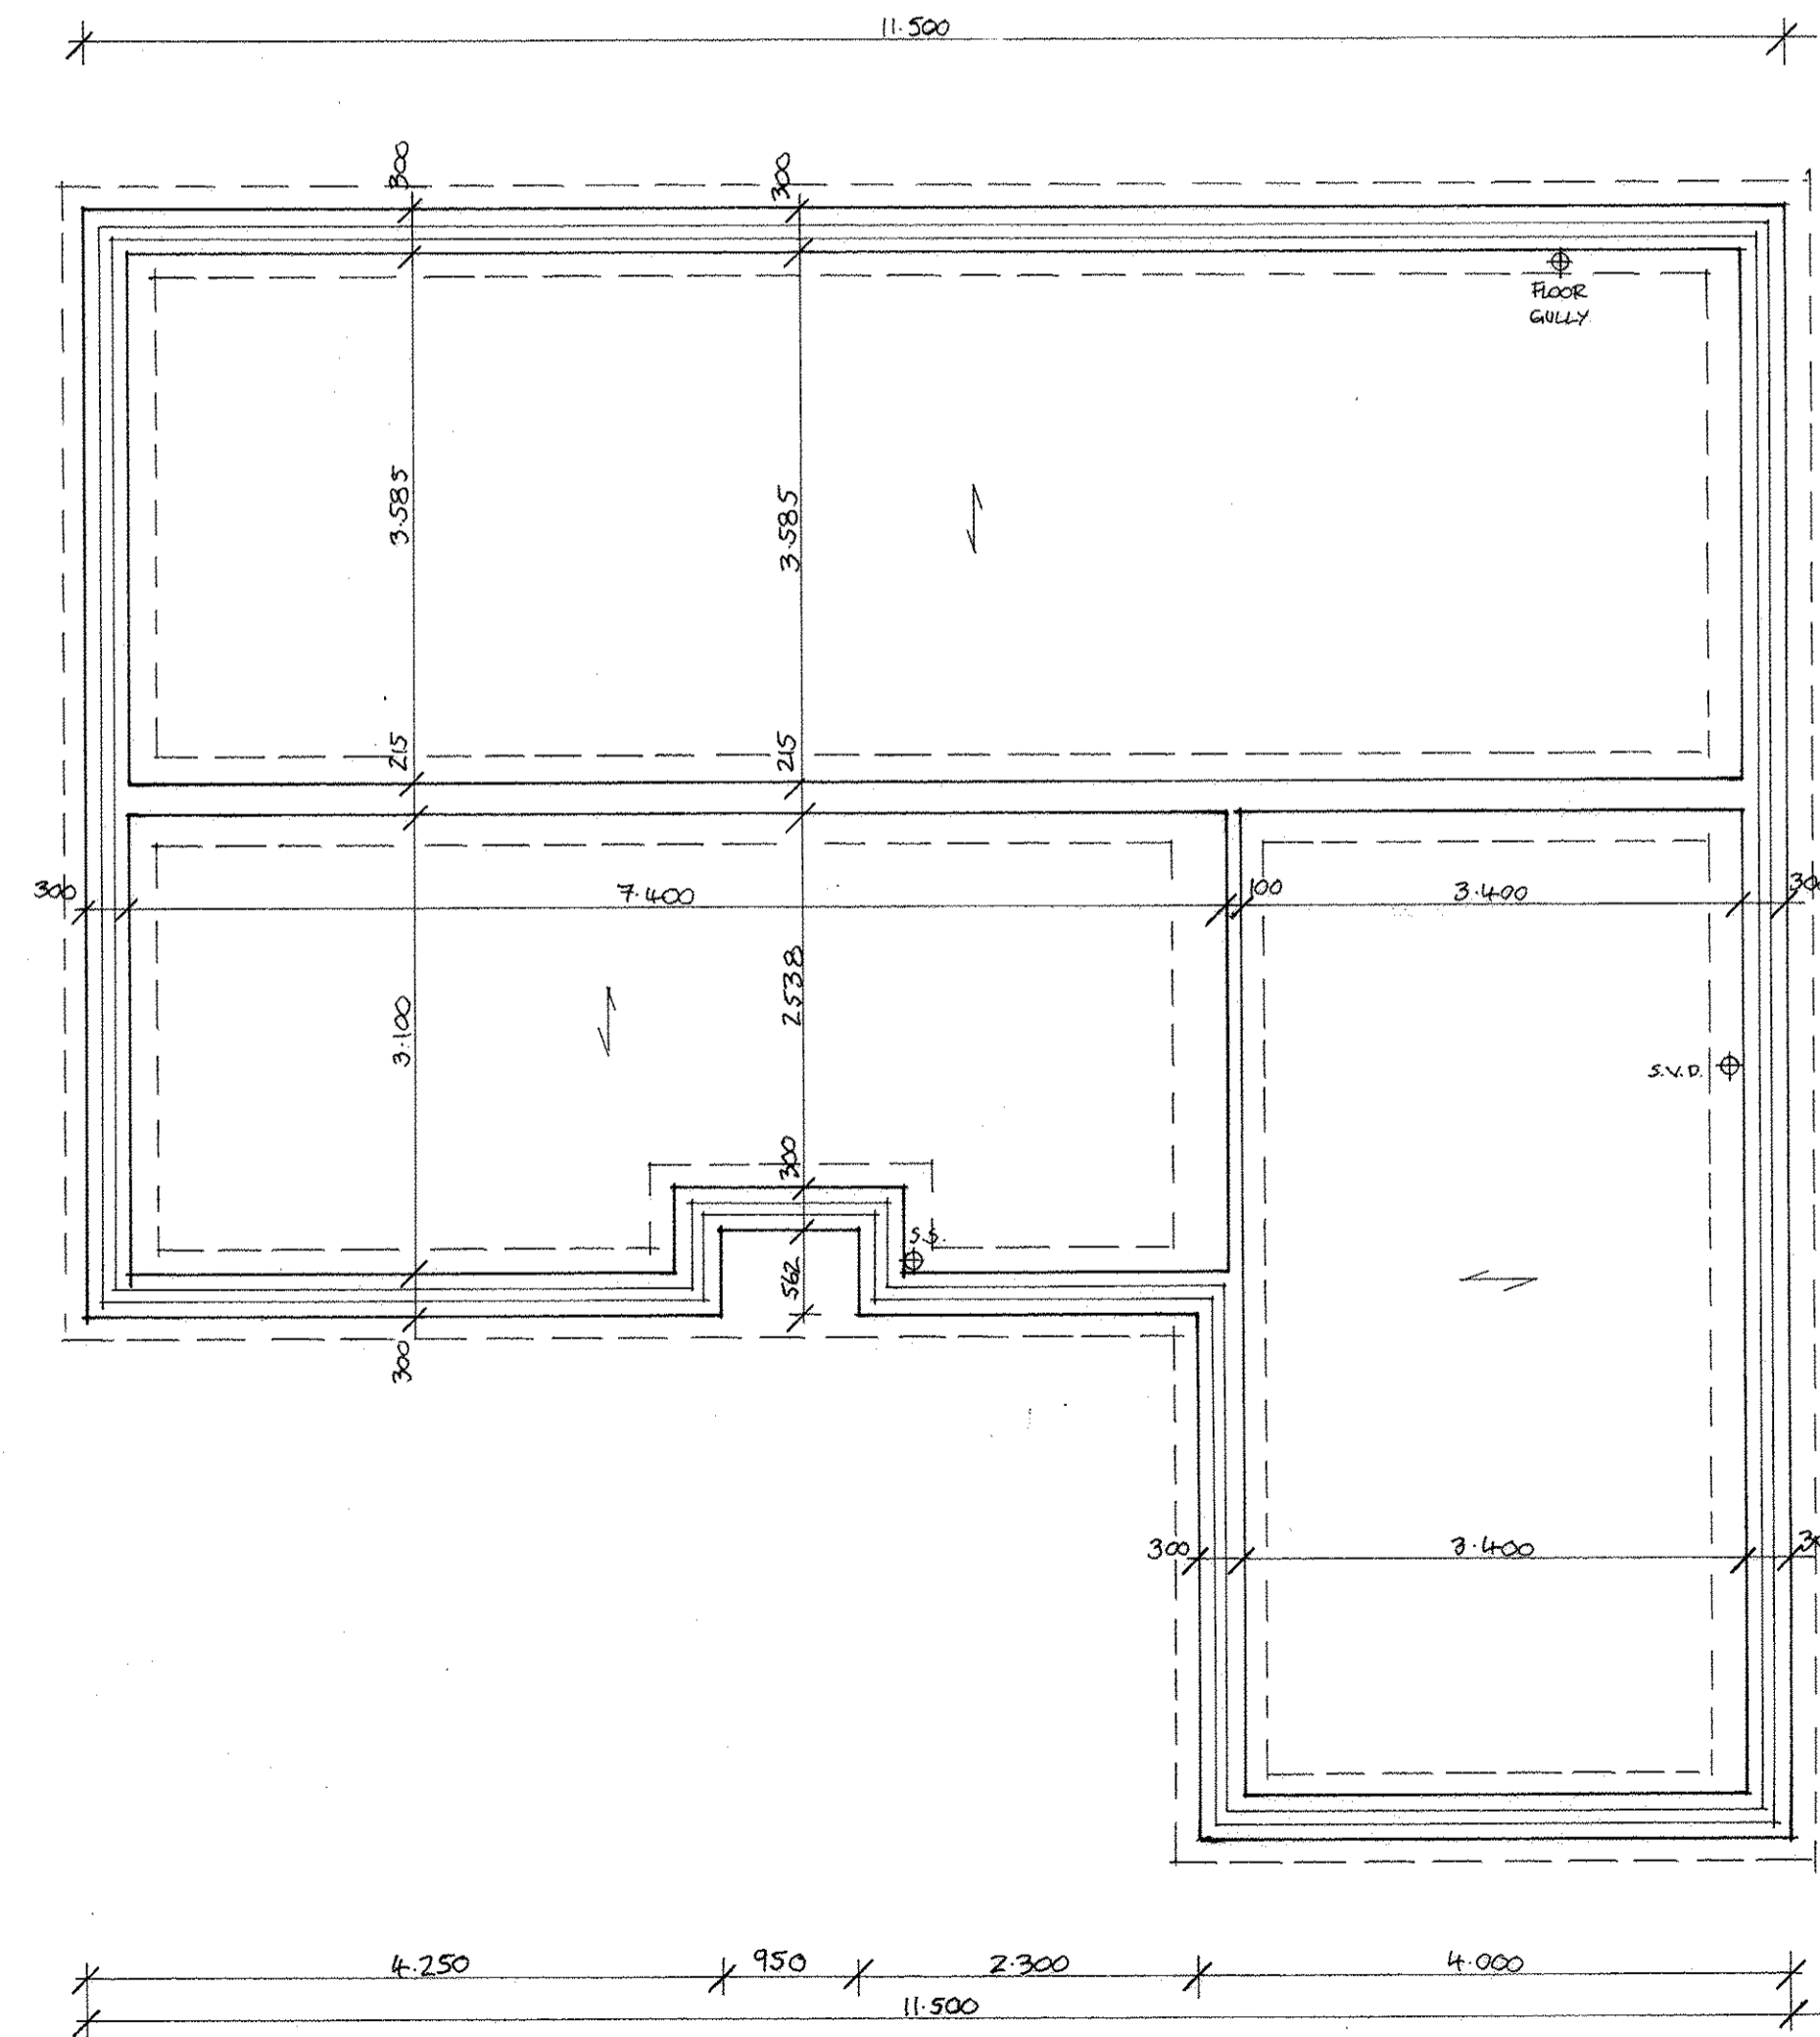
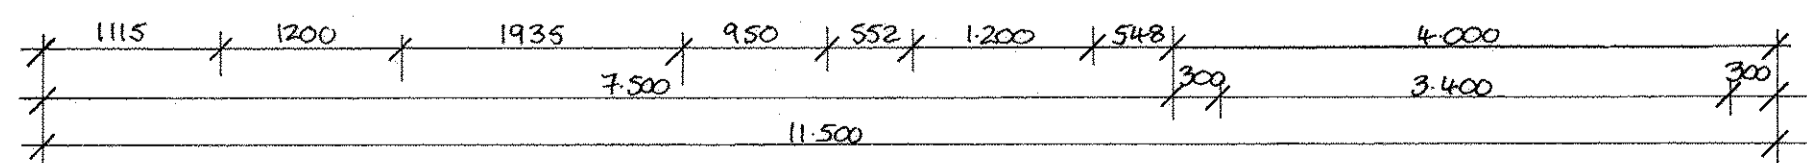
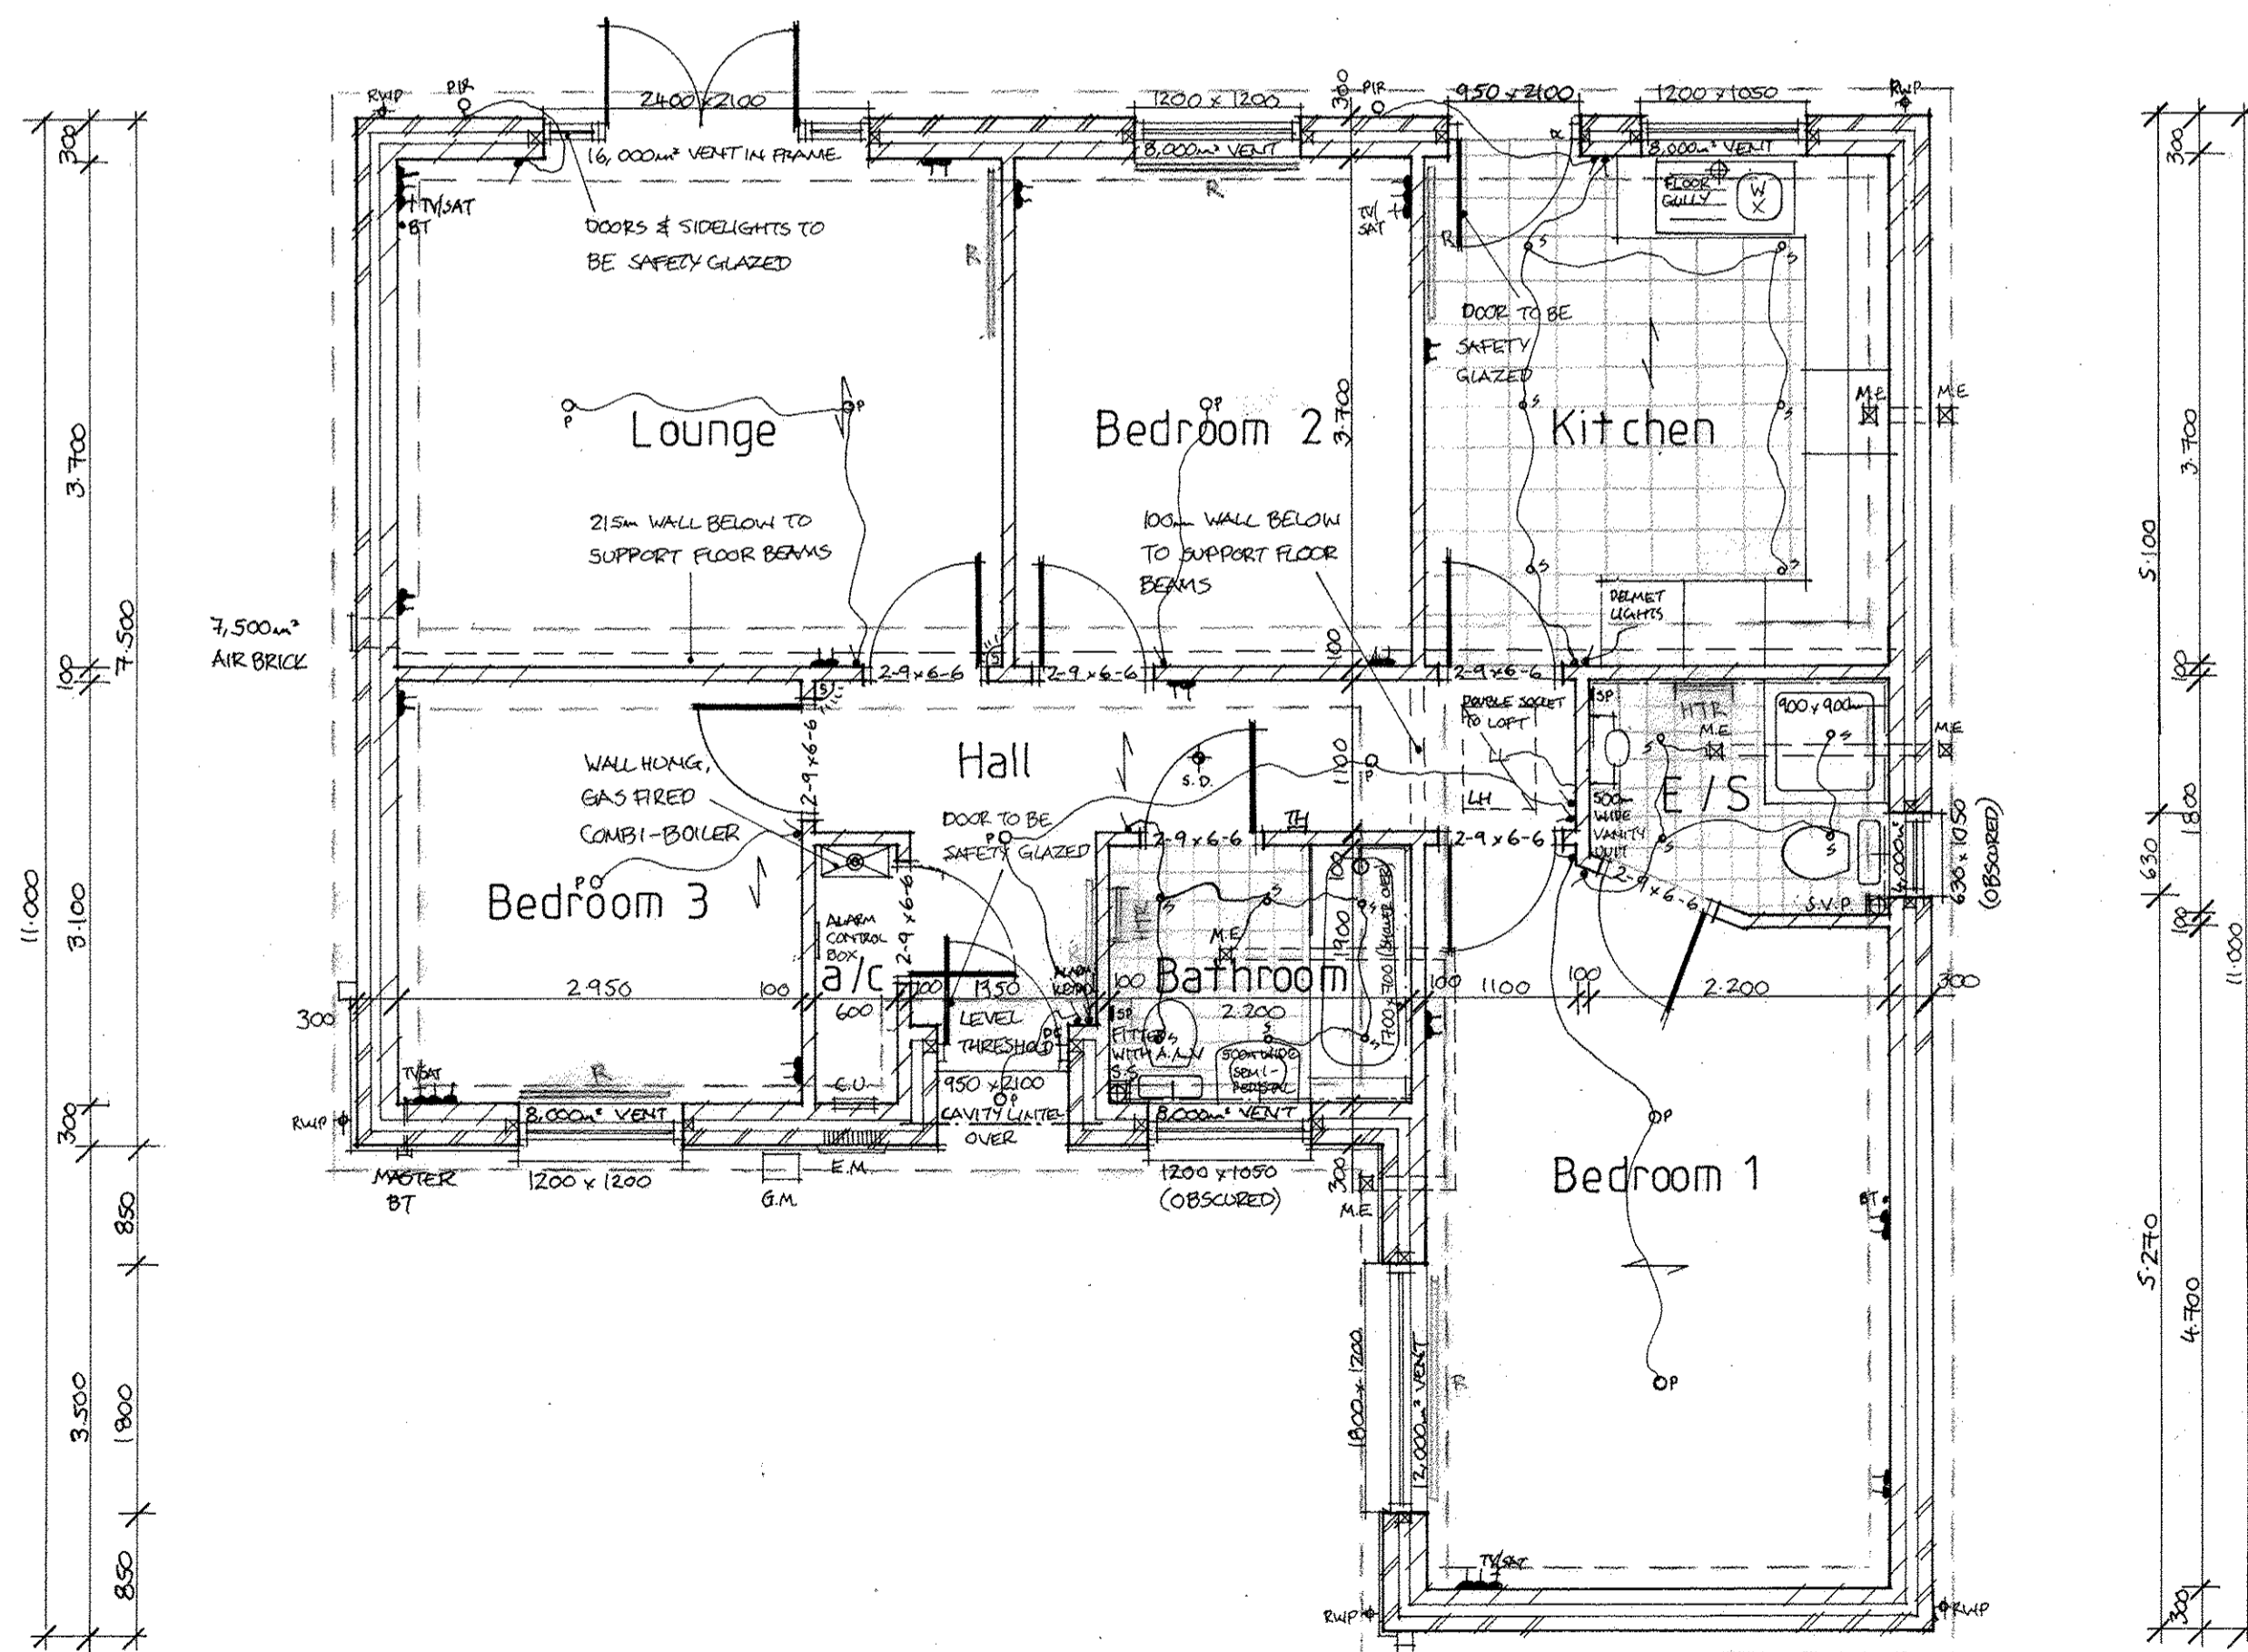


Front Elevation

Side Elevation

Rear Elevation

Side Elevation

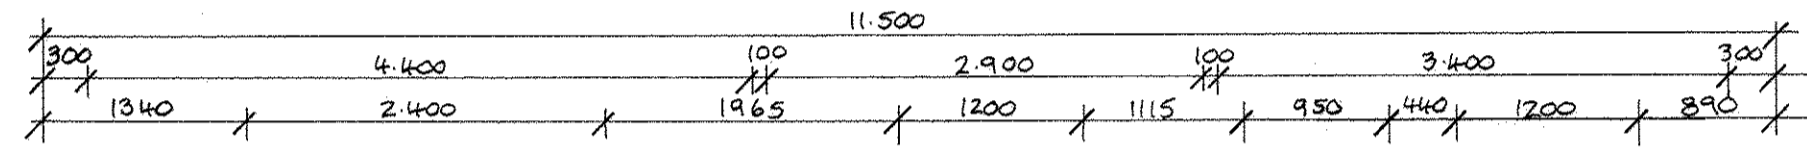

NOTES:
All dimensions must be checked on site and not scaled from this drawing.

Date	Revisions
21/11/19	SUBSTITUTION DETAILS ADDED

© copyright

V&B HOMES
VAUGHAN & BLYTH
(Construction) Ltd
Tel: 01206 791660

Client
Job Title
Proposed Development
97-99 Chapel Road
West Bergholt

Drawing Title
Plan and Elevations
Plot 2

Scale 1:50 1:100
Date Oct '16 Drawn by

Drp. No. 636/6 Rev. A

8.7m²
936 ft²

VENTILATION REQUIRED/ACHIEVED = 70.000m³/71.500m³ P/A = 0.50