


NOTES:
All dimensions must be checked on site and not scaled from this drawing.

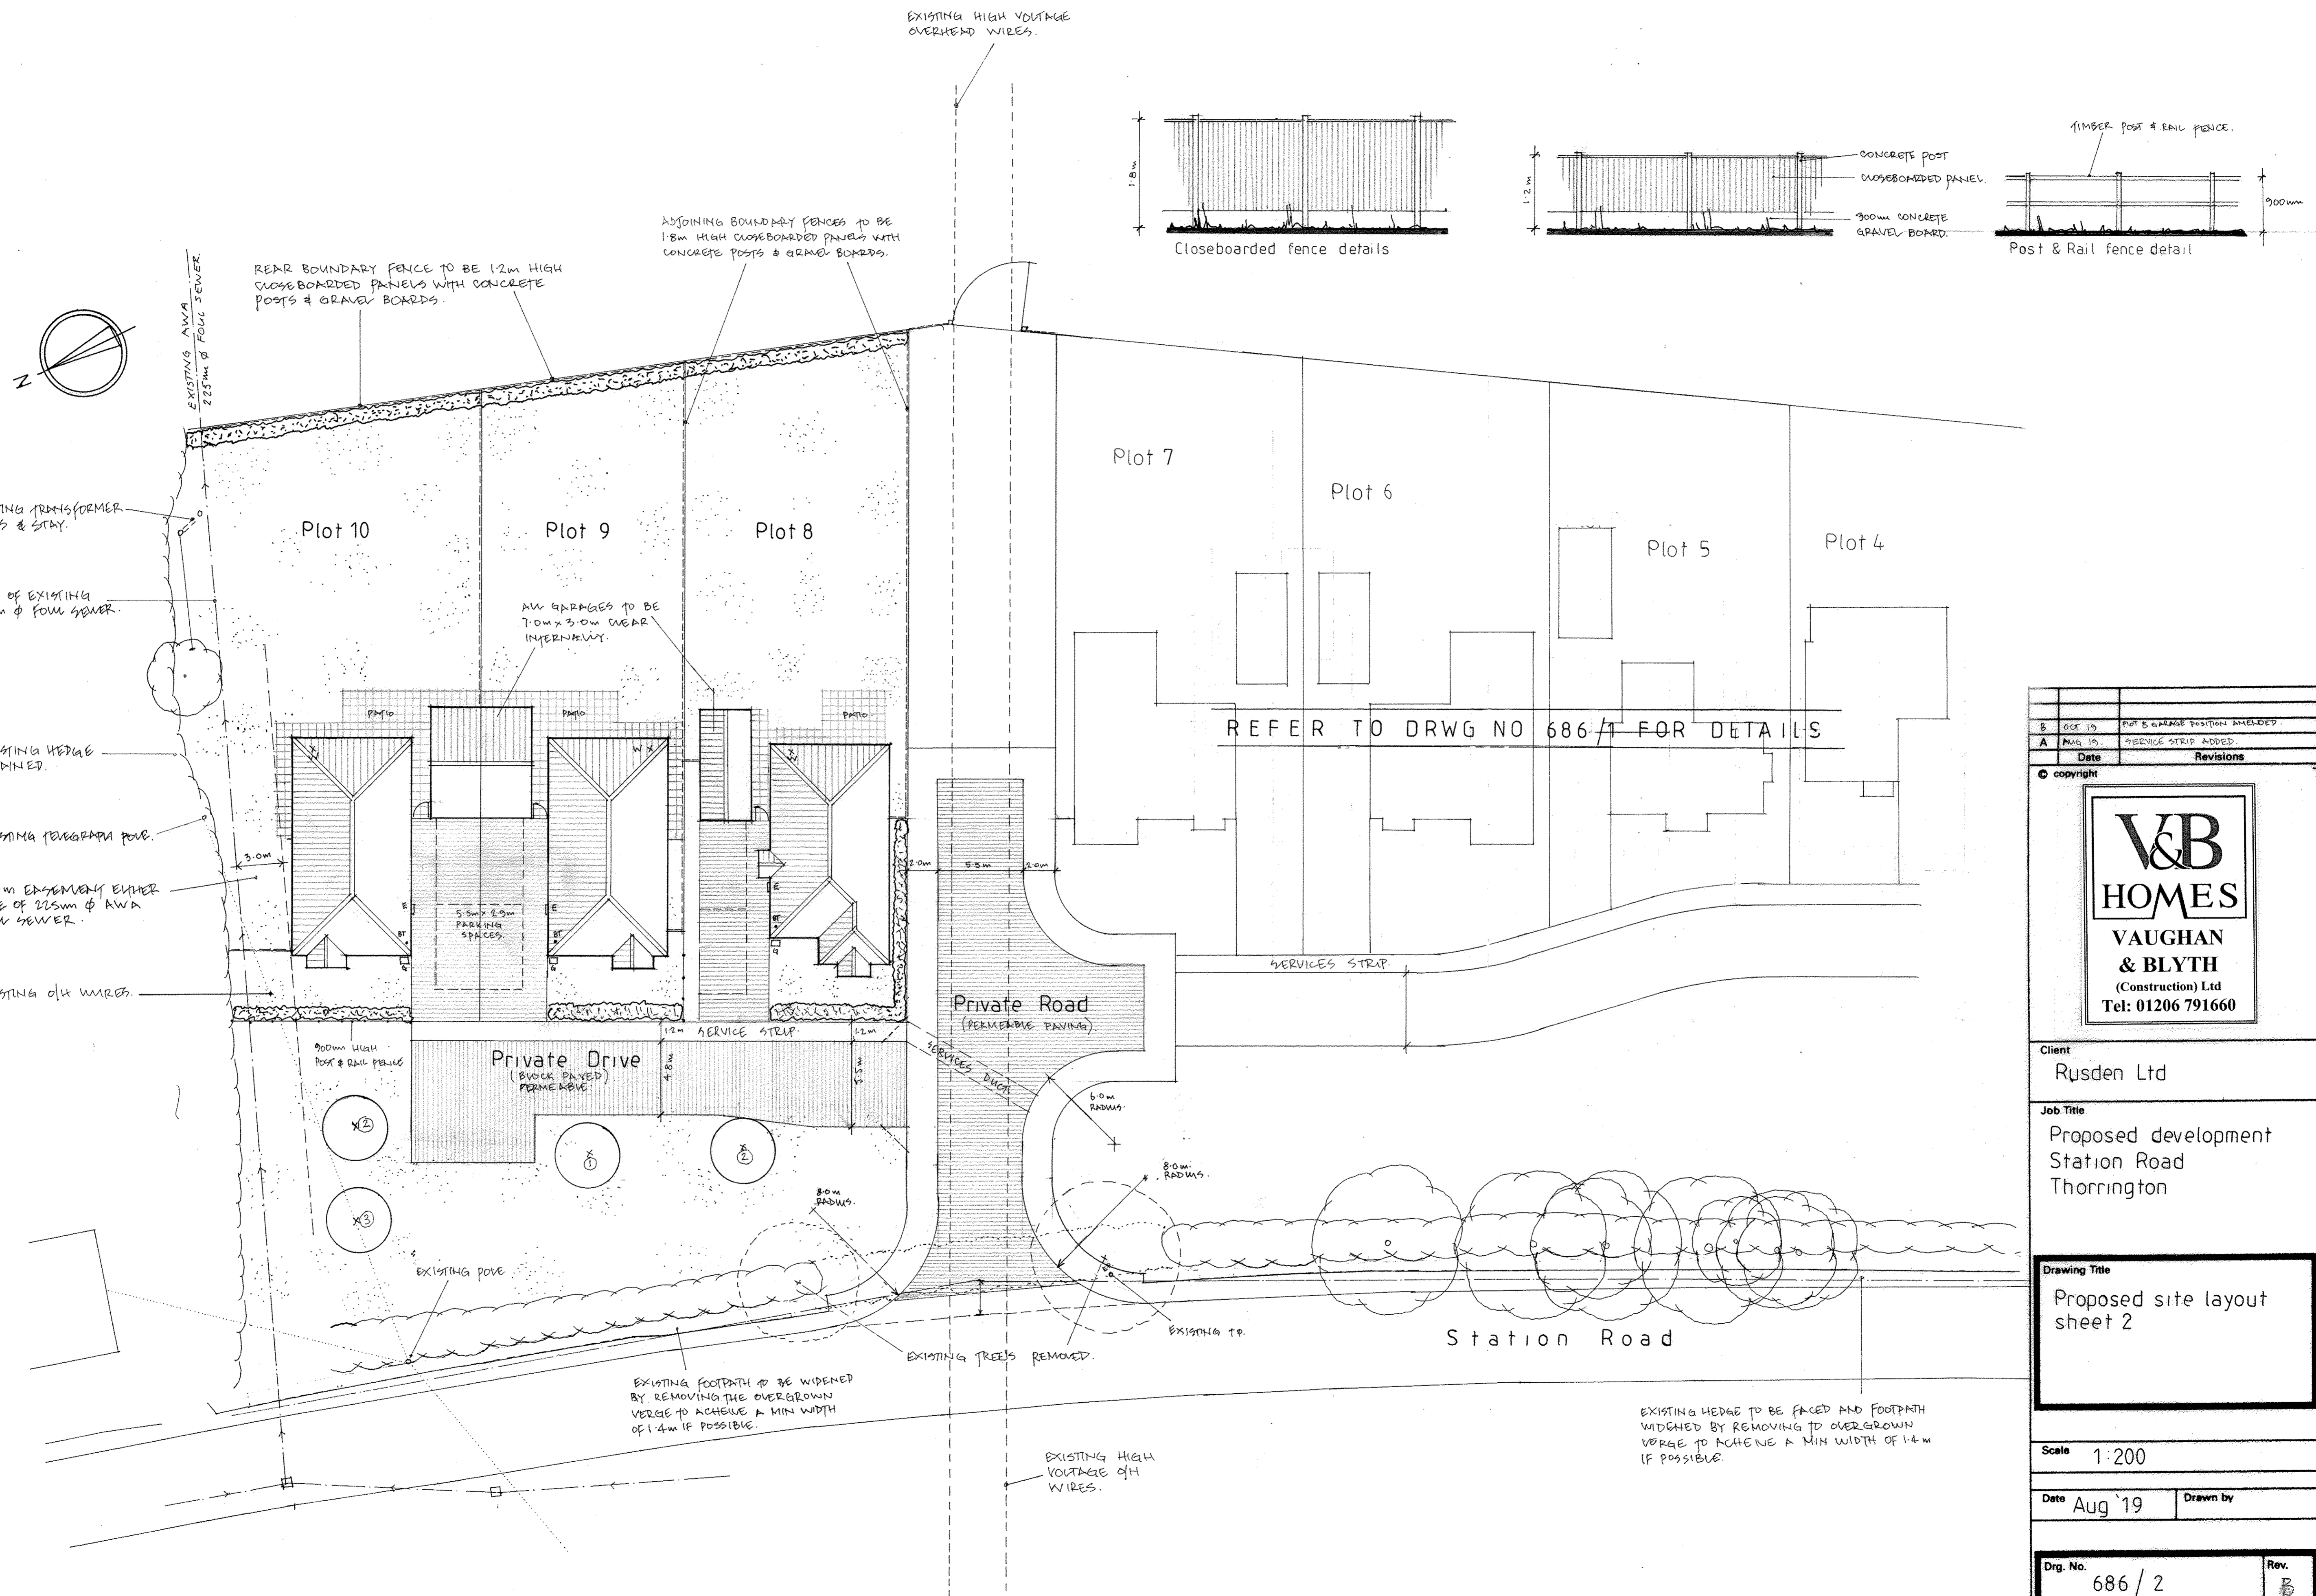

REFER TO DRWG NO 686/1 FOR DETAILS

Date	Revisions
OCT 19	PLOT 5 GARAGE POSITION AMENDED
AUG 19	SERVICE STRIP ADDED

© copyright

V&B
HOMES
VAUGHAN
& BLYTH
(Construction) Ltd
Tel: 01206 791660

Client
Rusden Ltd

Job Title
Proposed development
Station Road
Thorrington

Drawing Title
Proposed site layout
sheet 2

Scale 1:200

Date Aug 19 Drawn by

Dwg. No. 686/2 Rev. B